



Public Notice

**US ARMY CORPS
OF ENGINEERS
St. Louis District
Gateway to Excellence**

**Reply To:
U.S. Army Corps of Engineers
Attn: CEMVS-OD-F
1222 Spruce Street
St. Louis, Missouri 63103-2833**

Public Notice No.

P-2771

Public Notice Date

September 9, 2010

Expiration Date

September 24, 2010

Postmaster Please Post Conspicuously Until:

File Number: 2010-443

Interested parties are hereby notified that an application has been received for a Department of the Army permit for certain work in waters of the United States, as described below and shown on the attached maps.

COMMENTS AND ADDITIONAL INFORMATION: Comments on the described work should reference the U.S. Army Corps of Engineers File Number shown above and must reach this office no later than the above expiration date of the Public Notice to become part of the record and be considered in the decision. Comments should be mailed to the following address:

U.S. Army Corps of Engineers
Regulatory Branch
1222 Spruce Street
St. Louis, Missouri 63103-2833
ATTN: Amy Henke

APPLICANT: Illinois Department of Transportation, Division of Highways, Region V, District 9, PO Box 100, Carbondale, IL 62903-0100

LOCATION: The project area is located in Sections 7 - 12, Township 9 South, Range 1 - 2 East, Williamson County, Illinois.

PROJECT DESCRIPTION: The applicant seeks authorization to reconstruct IL Rt. 13 to provide a six-lane roadway section separated by a grass median from Division Street in Carterville to Halfway Road in Marion. There are seven identified wetland sites impacted for a total of 1.48 acres. In addition, there are stream crossings of Pigeon Creek, Westernairre Creek and an unnamed creek that involve the extension of existing box culverts. Also, a box culvert will be installed on Pigeon Creek for the new Frontage Road and Bike/Ped trail. The mitigation will occur off-site at the approved Sugar Camp Creek Wetland Mitigation Bank. Mitigation will total 5.98 acres of compensation consisting of 4.8 acres of floodplain forest and 1.2 acres of wetland meadow. Pigeon Creek is a secondary tributary to the Big Muddy River.

LOCATION MAPS AND DRAWINGS: See Attachments

ADDITIONAL INFORMATION: Additional information may be obtained by contacting Amy Henke, Project Manager, U.S. Army Corps of Engineers, at (314) 331-8649. Your inquiries may also be sent by electronic facsimile to (314) 331-8741 or by e-mail to amy.c.henke@usace.army.mil.

AUTHORITY: This permit will be processed under Section 404 of the Clean Water Act (33 U.S.C. 1344).

WATER QUALITY CERTIFICATION: This public notice also provides documentation to the Illinois Environmental Protection Agency (IEPA) for water quality certification, or waiver thereof, for the proposed activity in accordance with Section 401 of the Clean Water Act. Certification or waiver indicates that IEPA believes the activity will not violate applicable water quality standards. The review by the IEPA is conducted in accordance with the Illinois water quality standards under 35 Illinois Administrative Code Subtitle C. The water quality standards provide for the IEPA to review individual projects by providing an antidegradation assessment, which includes an evaluation of alternatives to any proposed increase in pollutant loading that may result from this activity. The "Fact Sheet" containing the antidegradation assessment for this proposed project may be found on the IEPA's web site, at www.epa.state.il.us/public-notice/. In the event that the IEPA is unable to publish the "Fact Sheet" corresponding to the timeframe of this Joint Public Notice, a separate public notice and "Fact Sheet" will be published by the IEPA at the web site identified above. You may also obtain a copy of the "Fact Sheet" by contacting the IEPA at the address or telephone number shown below.

Written comments specifically concerning possible impacts to water quality should be addressed to:

Illinois Environmental Protection Agency
Bureau of Water
Watershed Management Section
1021 N. Grand Avenue East
P.O. Box 19276
Springfield, Illinois 62794-9276

A copy of all written comments should also be provided to the Corps of Engineers. If you have any questions please contact the IEPA at (217) 782-3362.

SECTION 404 (b)(1) EVALUATION: The impact of the activity on the public interest will be evaluated in accordance with the Environmental Protection Agency guidelines pursuant to Section 404 (b)(1) of the Clean Water Act.

PUBLIC HEARING: Any person may request, in writing, within the comment period specified in this notice, that a public hearing be held to consider the applicant's proposal. Any request for a public hearing shall state, with particularity, the reason for the hearing, and must be based on issues that would warrant additional public review.


ENDANGERED SPECIES: A preliminary determination, in compliance with the Endangered Species Act, as amended, has been made that the work that is proposed would not affect species designated as threatened or endangered, or adversely affect critical habitat. Therefore, no formal consultation request has been made to the United States Department of Interior, Fish and Wildlife Service. In order to complete our evaluation, comments are solicited from the Fish and Wildlife Service and other interested agencies and individuals through this Public Notice.

CULTURAL RESOURCES: The St. Louis District will evaluate information provided by the State

Historic Preservation Officer and the public in response to this public notice and we may require a reconnaissance survey of the project area.

EVALUATION: The decision whether to issue a permit will be based on an evaluation of the probable impact including cumulative impacts of the described activity on the public interest. That decision will reflect the national concern for both protection and utilization of important resources. The benefit that may reasonably be expected to accrue from the described activity must be balanced against its reasonably foreseeable detriments. All factors, which may be relevant to the activity described, will be considered including the cumulative effects. Among factors considered are: conservation; economics; aesthetics; general environmental concerns; wetlands; historic properties; fish and wildlife values; flood hazards; flood plain values; land use; navigation; shoreline erosion and accretion; recreation; water supply and conservation; water quality; energy needs; safety; food and fiber production; mineral needs; consideration of property ownership; and in general the needs and welfare of the people.

SOLICITATION OF COMMENTS: The U.S. Army Corps of Engineers is soliciting comments from the public; Federal, state, and local agencies and officials; Indian Tribes; and other interested parties in order to consider and evaluate the impacts of the proposed activity. Any comments received will be considered by the U.S. Army Corps of Engineers to determine whether to issue, modify, condition or deny a permit for this proposal. To make this decision, comments are used to assess impacts on endangered species, historic properties, water quality, general environmental effects, and other public interest factors listed above. Comments are used in the preparation of an Environmental Assessment and/or an Environmental Impact Statement pursuant to the National Environmental Policy Act. Comments are also used to determine the need for a public hearing and to determine the overall public interest of the proposed activity.

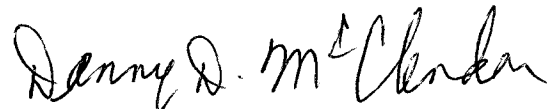

DANNY D. MCCLENDON
Chief, Regulatory Branch

Attachments

NOTICE TO POSTMASTERS:

It is requested that this notice be conspicuously and continually placed for 21 days from the date of this issuance of this notice.

DIVISION STREET TO MAIN STREET

WESTERN PROJECT

EXISTING BRIDGE ROAD SYSTEM

PROPOSED INTERCHANGE

IL 13

LEGEND

North Arrow

P-2771
File MVS-2010-443
IDOT, Division of Highways
IL 13 Cartersville to Marion
Sheet 1 of 14

1997, 1998, 1999,26

3



2


1 of 14

Sheet


MAIN STREET TO EAST OF WOLF CREEK ROAD



EAST OF WOLF CREEK ROAD TO BRIGGS ROAD

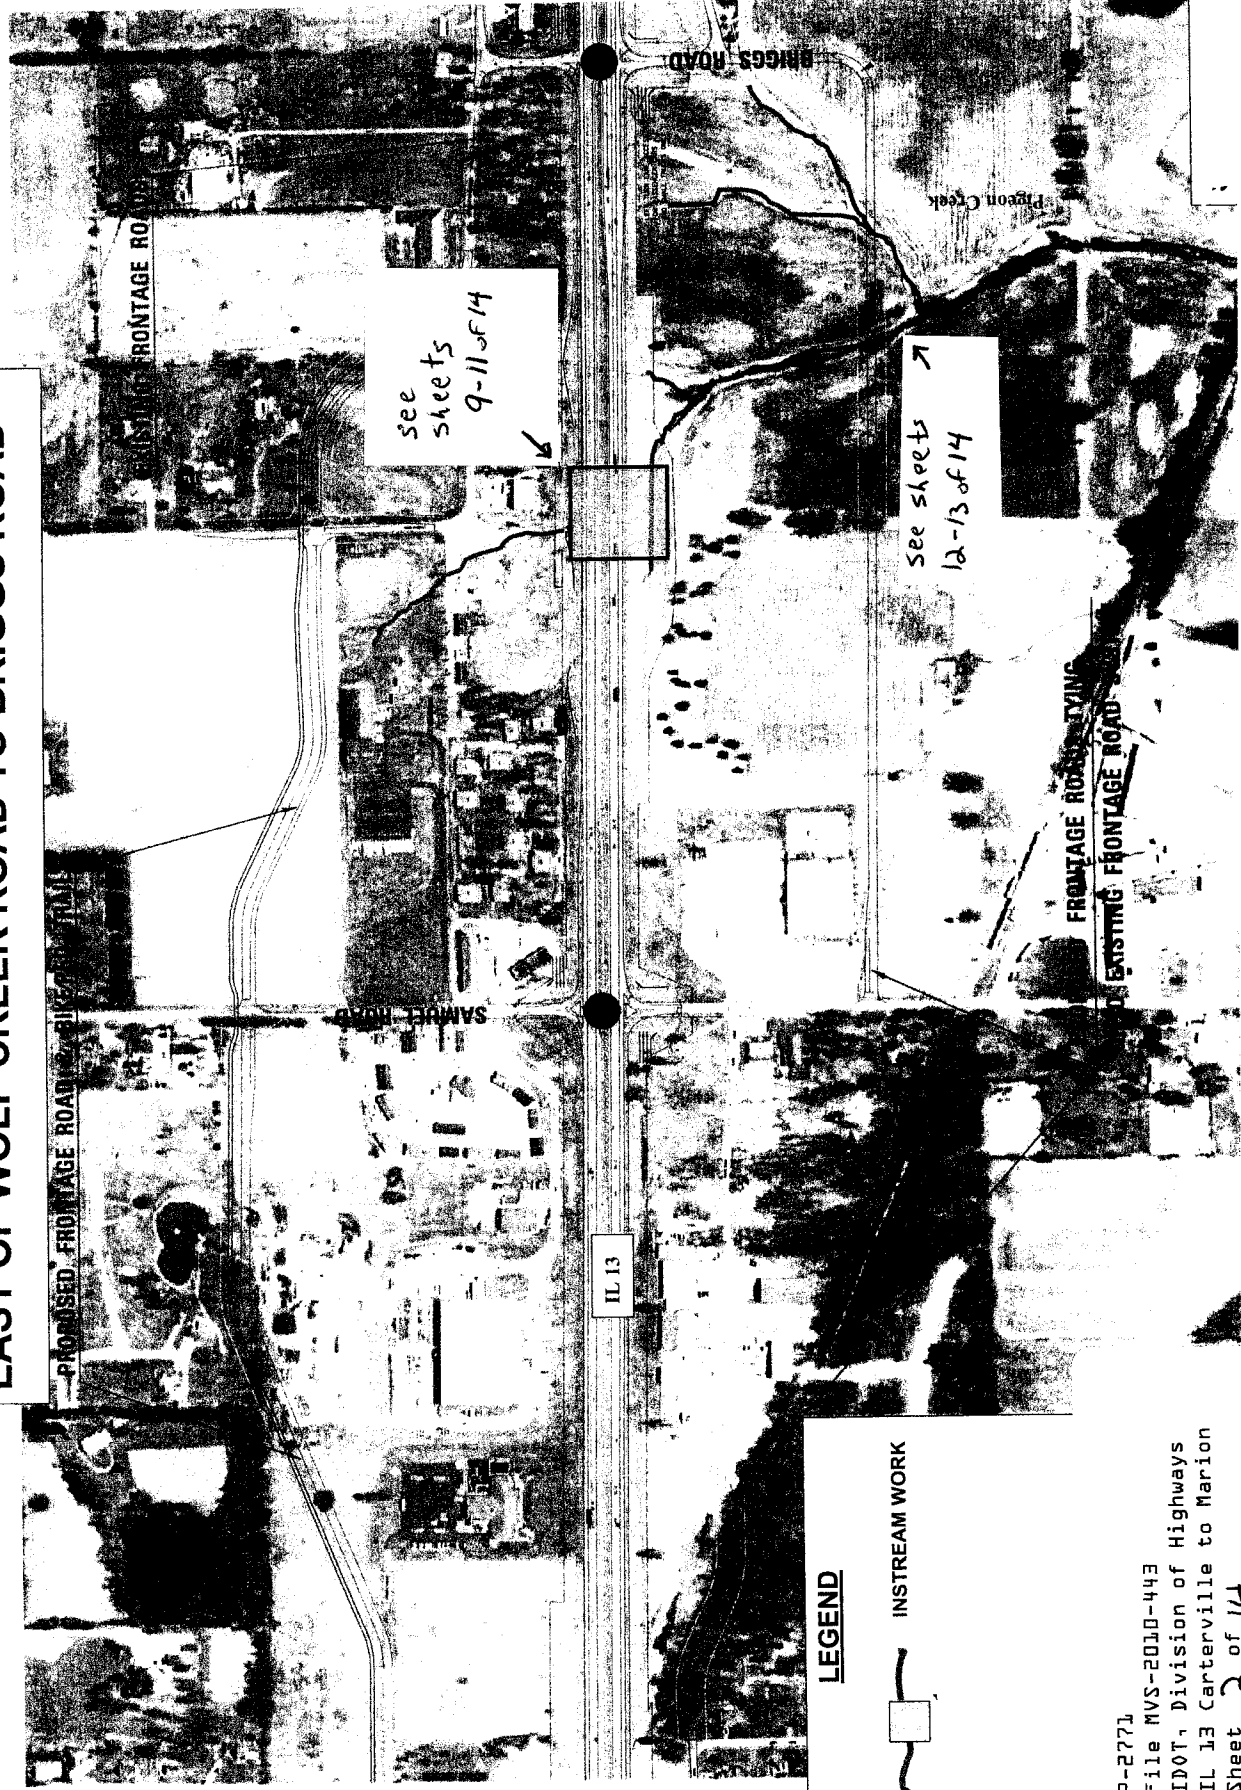

BRIGGS ROAD TO IL ROUTE 148

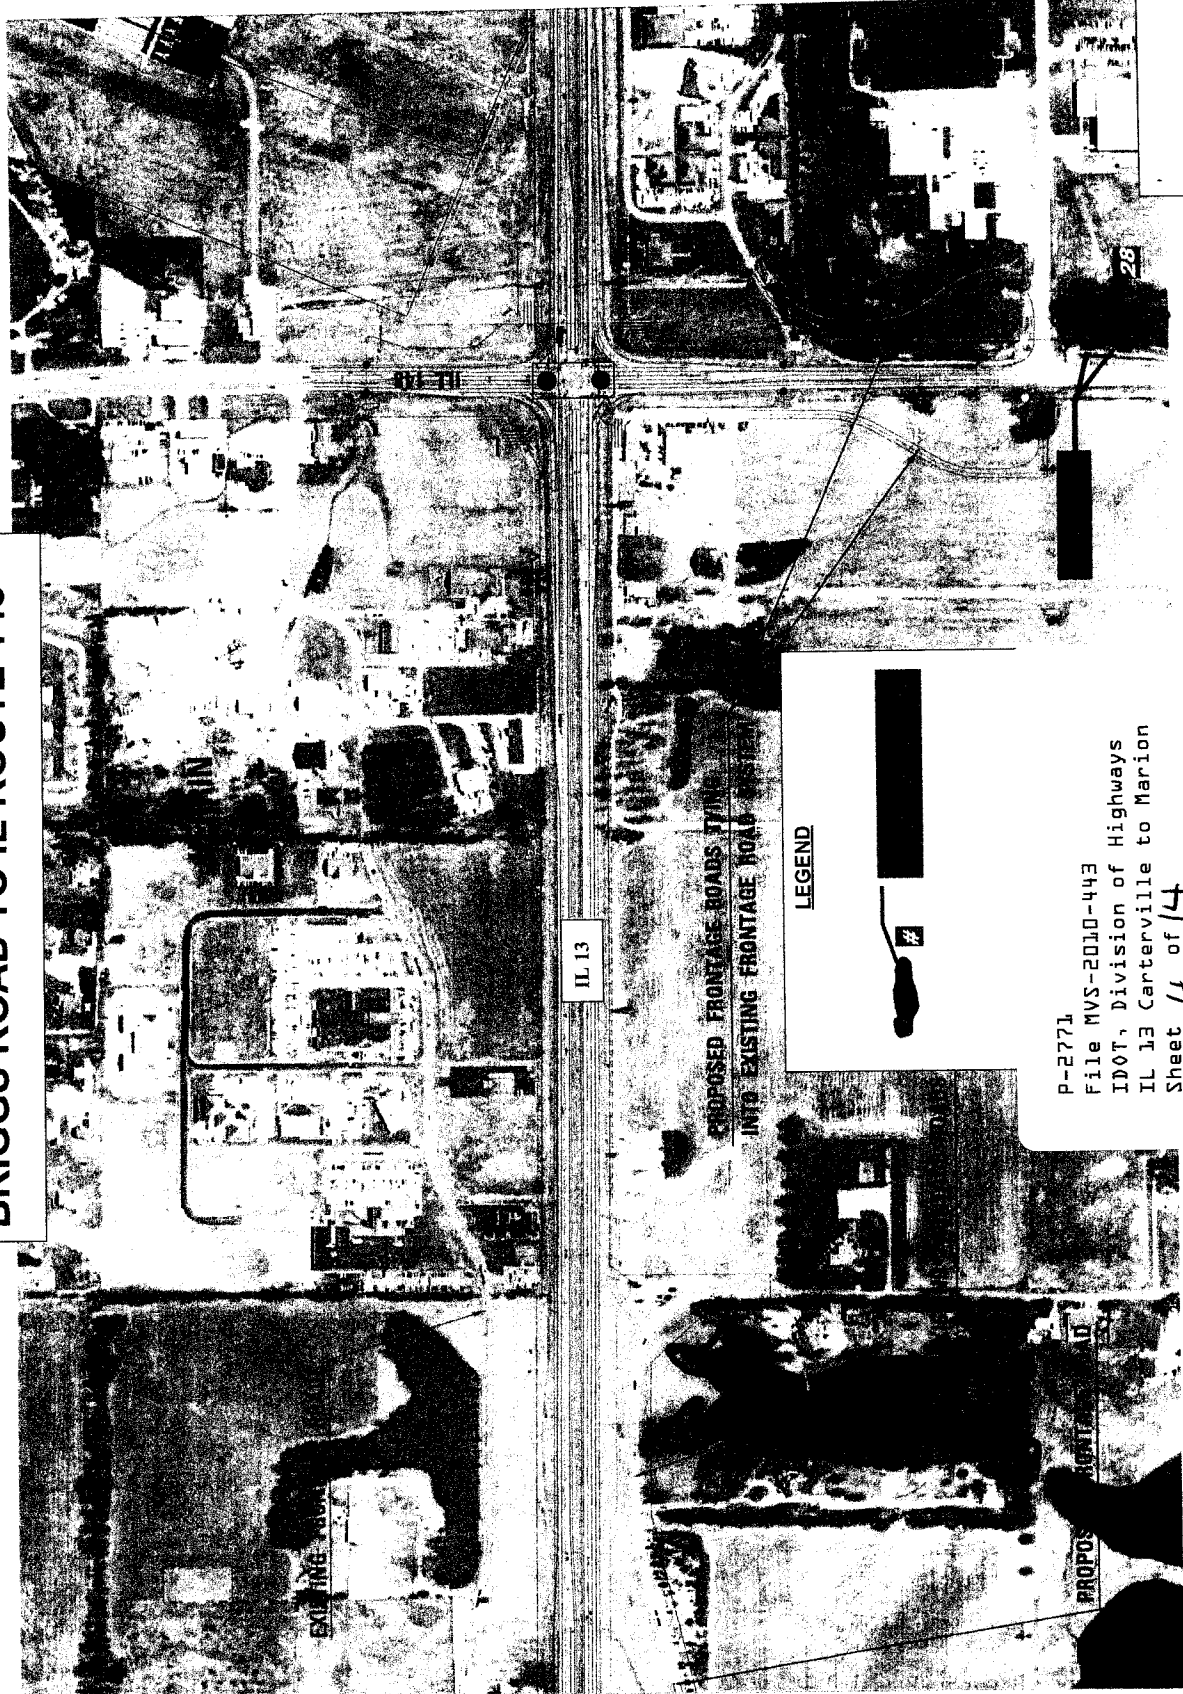

LEGEND



P-2771
File MVS-2010-443
IDOT, Division of Highways
IL 13 Carterville to Marion
Sheet 4 of 14

IL ROUTE 148 TO TERMINAL DRIVE



P-277J
File MVS-2010-443
IDOT, Division of Highways
IL 13 Carterville to Marion
Sheet 5 of 14


TERMINAL DRIVE TO BAINBRIDGE ROAD




LEGEND

P-2771
File MVS-2010-443
IDOT, Division of Highways
IL 13 Carterville to Marion
Sheet 6 of 14

BAINBRIDGE ROAD TO SINCLAIR DRIVE

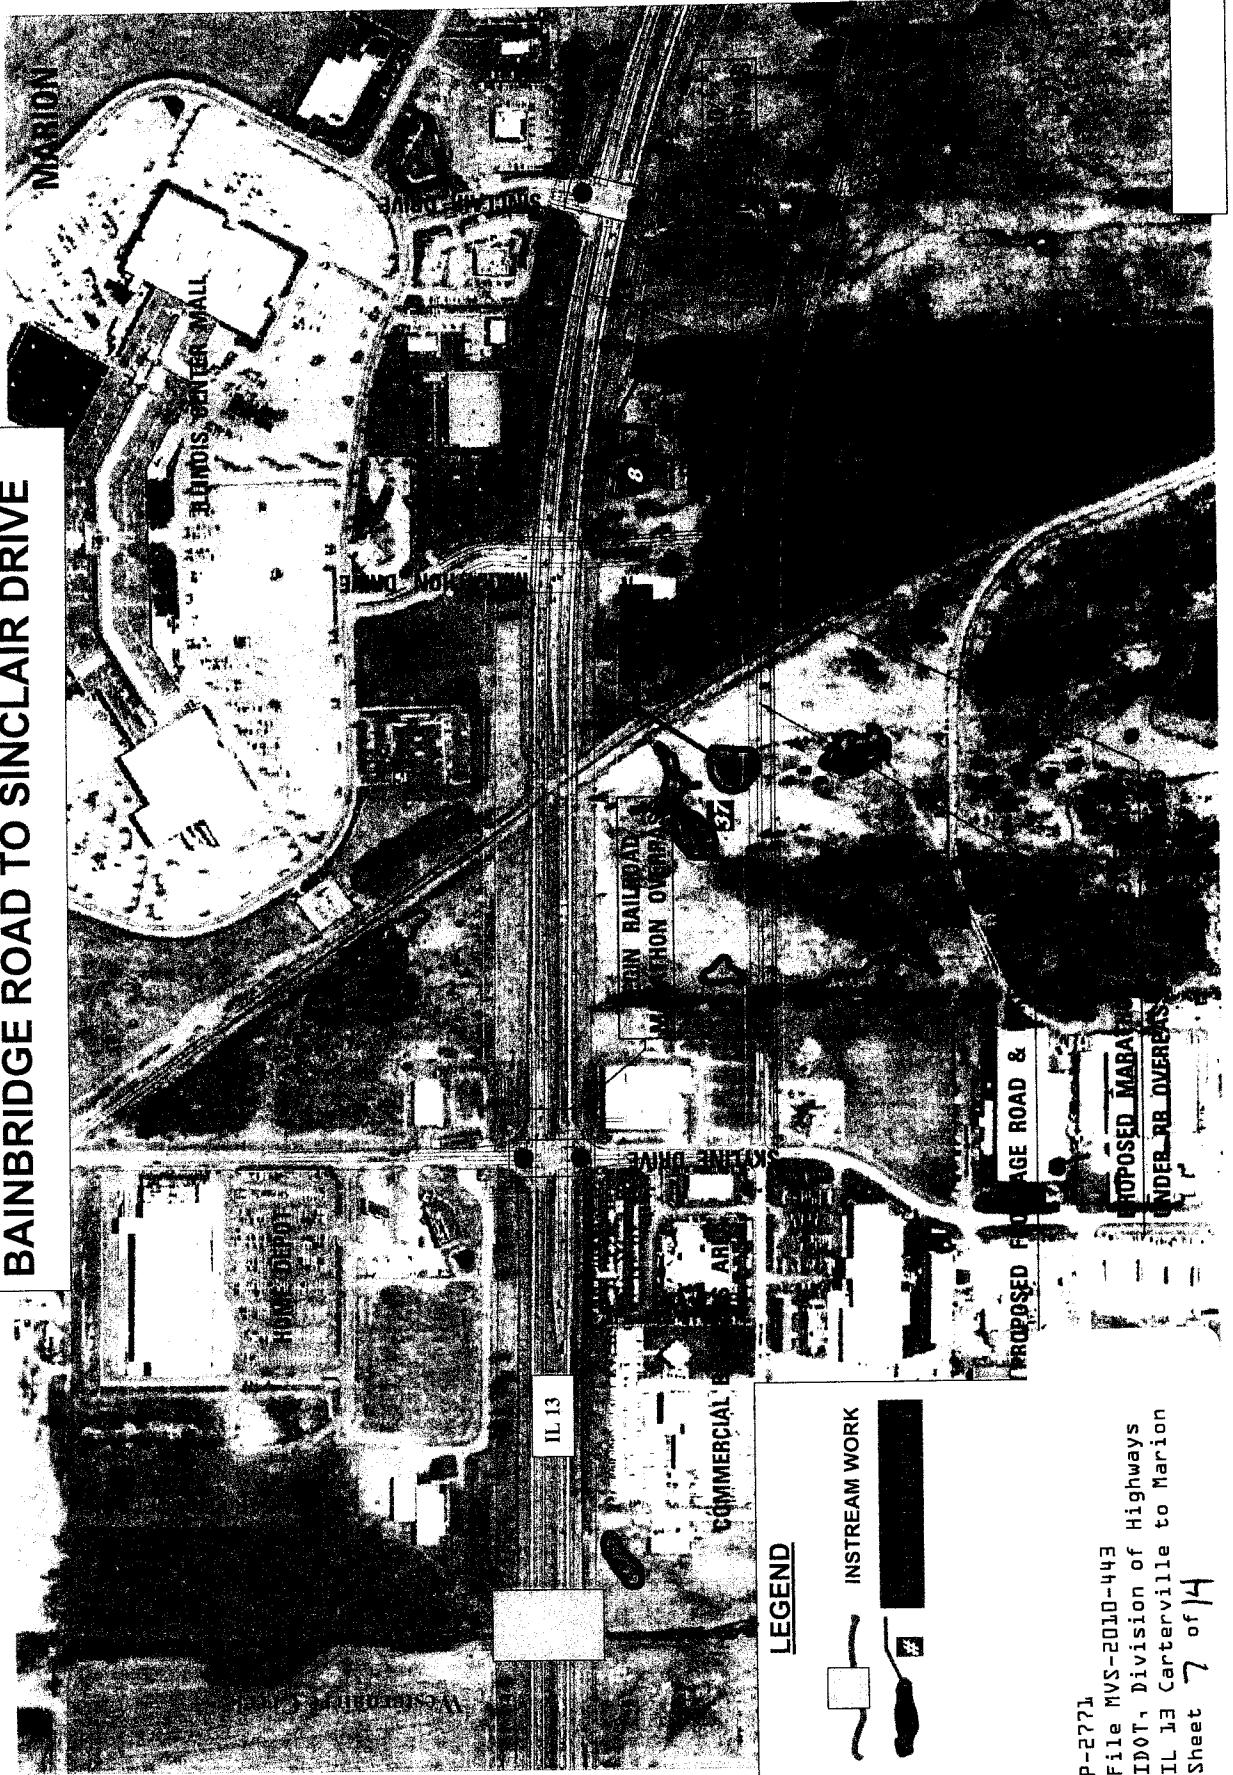

LEGEND

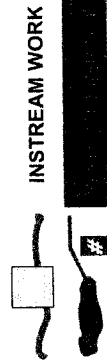

P-27771
 File MVS-2010-443
 IDOT, Division of Highways
 IL 13 Carterville to Marion
 Sheet 7 of 14

SINCLAIR DRIVE TO WALTON WAY

LEGEND



INSTREAM WORK

P-2771
File MVS-2010-443
IDOT, Division of Highways
IL 13 Cartersville to Marion
Sheet 8 of 14

S.I. MINERS
BASEBALL
STADIUM

MORGAN AVENUE
IMPROVEMENTS
UNDER CONSTRUCTION

WALTON WAY

HALFWAY ROAD

MORGAN AVENUE

Marion

IL 13

5ep
K-Sheet
14614

STAGE ROAD & BIKEPED TRAIL
WALTON WAY

43

9

STONE RIPRAP, CLASS A4

FILTER FABRIC FOR USE WITH RIPRAP
LT. STA. 573+88 TO STA. 573+62 (WB IL 13)
10' WIDE



STA. 573+03.5 (WB IL 13)
STA. 577+92.3 (EB IL 13)
EXIST. 36" RCOP SKEWED 10° LT. AH.


STA. 584+6.5 EXIST. 24" RCOP
REMOVE EXIST. CONCRETE HEADWALL
AND ONE SECTION OF PIPE ON THE
CONCRETE HEADWALL REMOVAL
PIPE CULVERT REMOVAL
EXTEND 4'-LT. (WB IL 13) WITH
PIPE CULVERTS, CLASS A, TY
PRC FLARED END SECTIONS 2'
GRATING FOR CONCRETE FLARE
USFL = 448.42 (WB IL 13)

CONSTRUCTION LIMITS




P-2771
File MVS-2010-443
IDOT, Division of Highways
IL 13 Cartersville to Marion
Sheet 9 of 14

2 36"
CONS. 36"

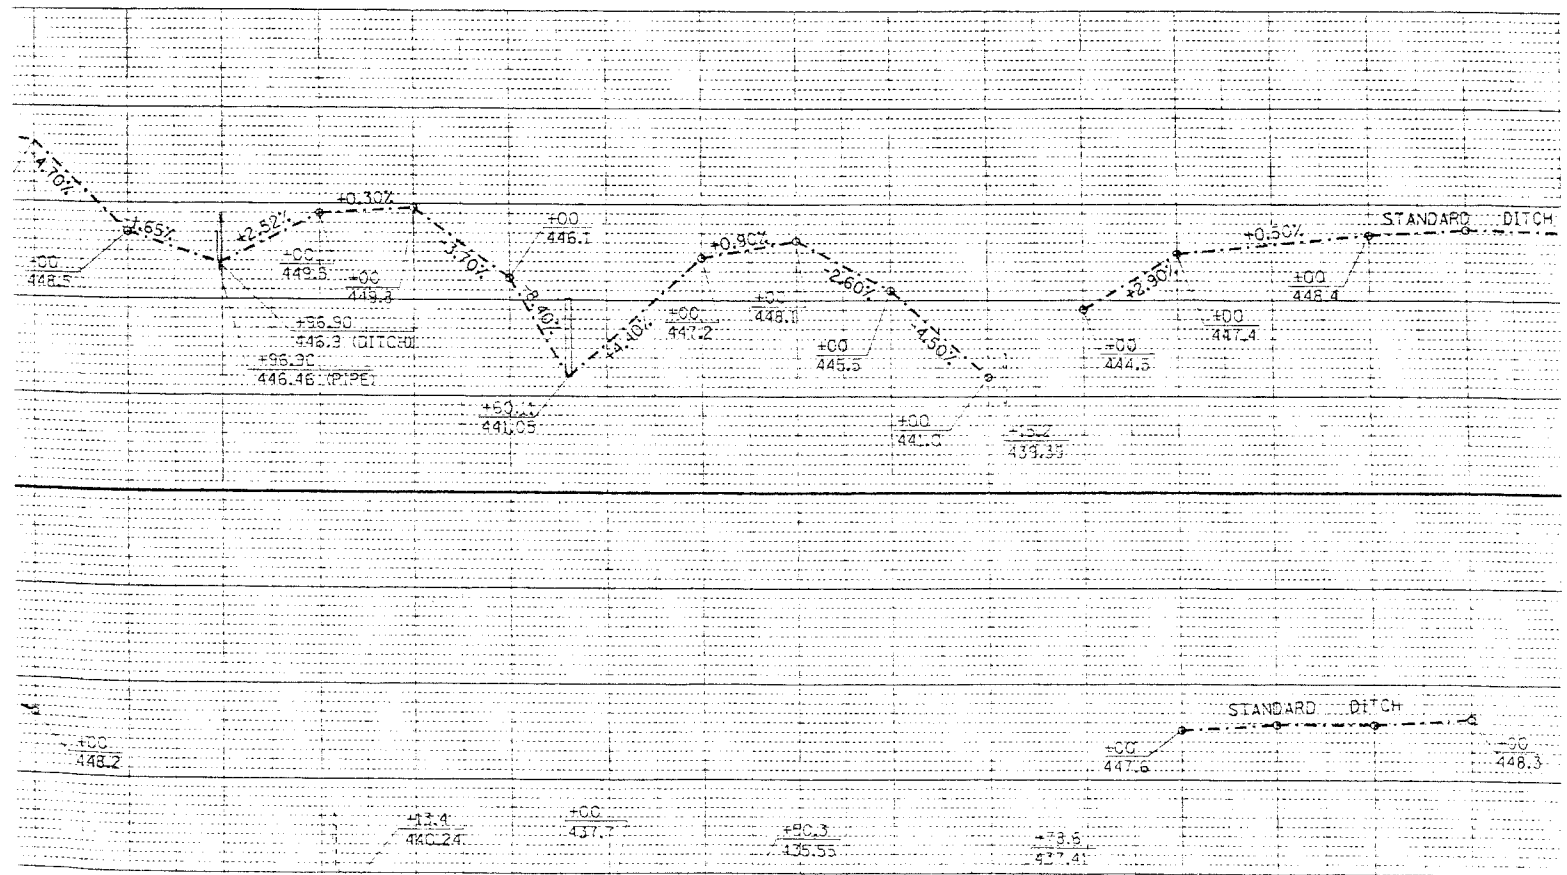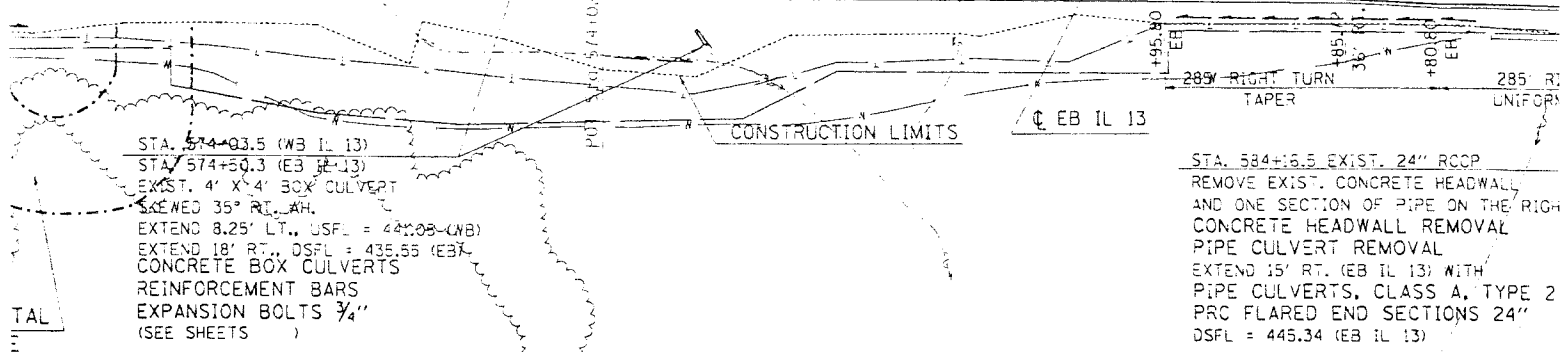

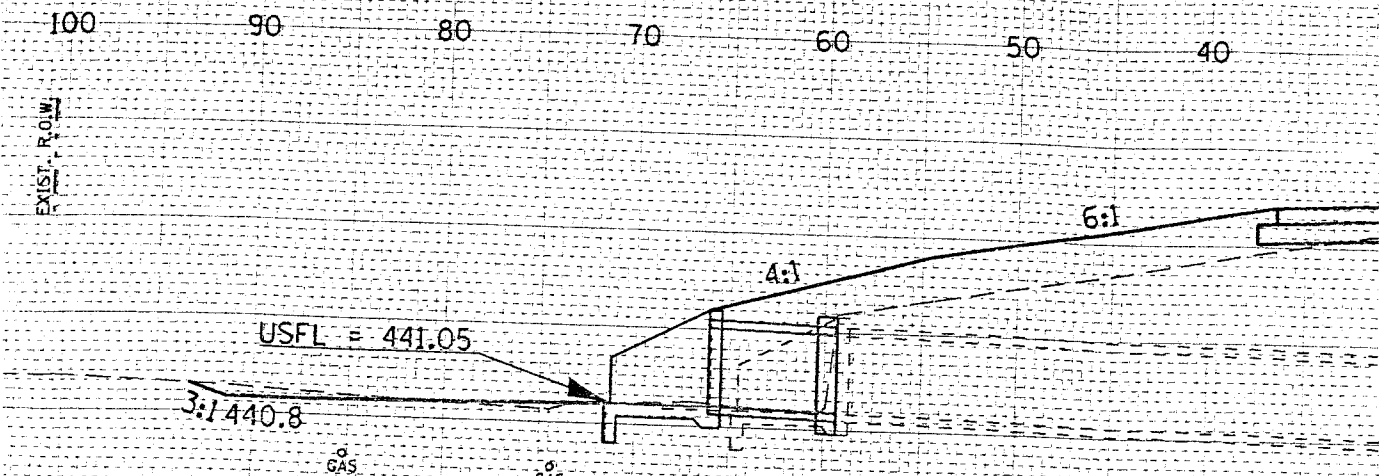



P-2771
 File MVS-2010-443
 IDOT, Division of Highways
 IL 13 Carterville to Marion
 Sheet 10 of 14

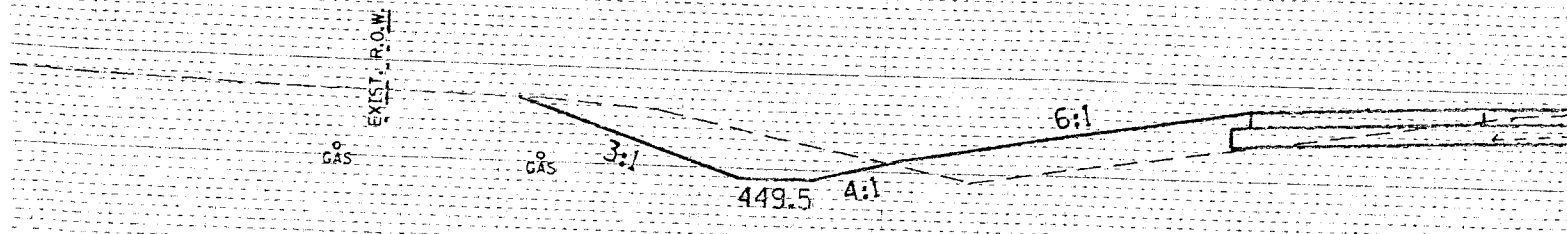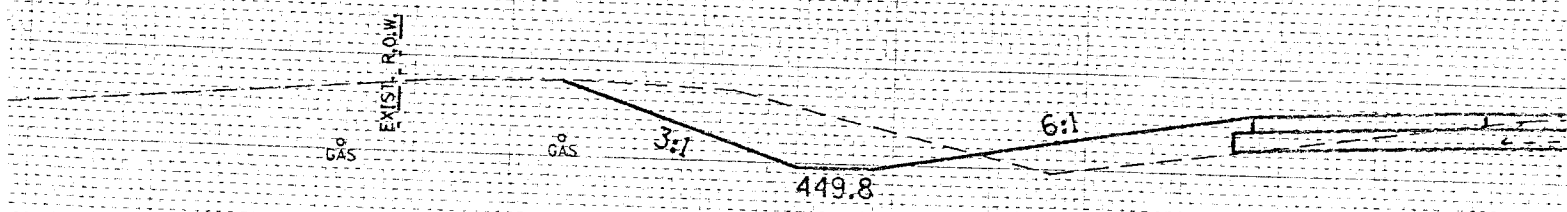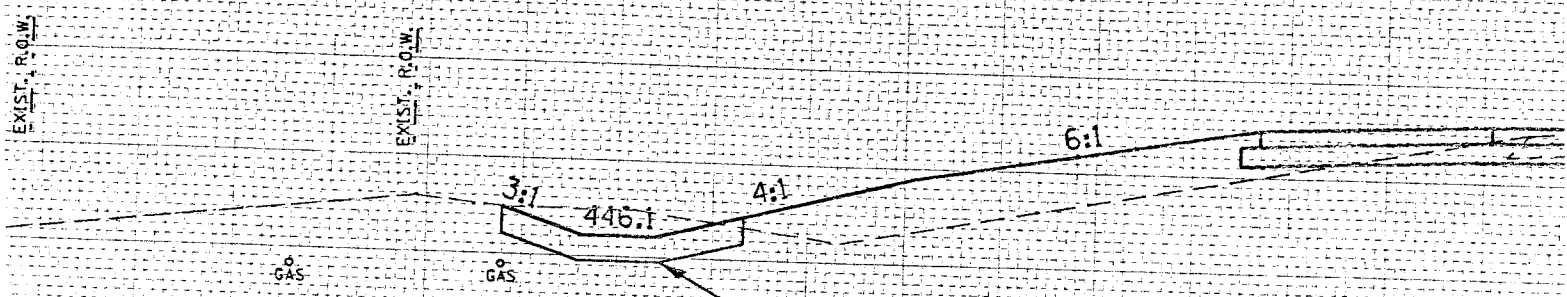

F.A. RTE.	SECTION	COI
331		
STA.		TO S
FED. ROAD DIST. NO. ILLINOIS		
• CI-3.1-2.1X-106		
• WILLIAMSON		
CONTRACT NO. 988		

P-2771
 File MVS-2010-413
 IDOT, Division of Highways
 IL 13 Cartersville to Marion
 Sheet 11 of 14

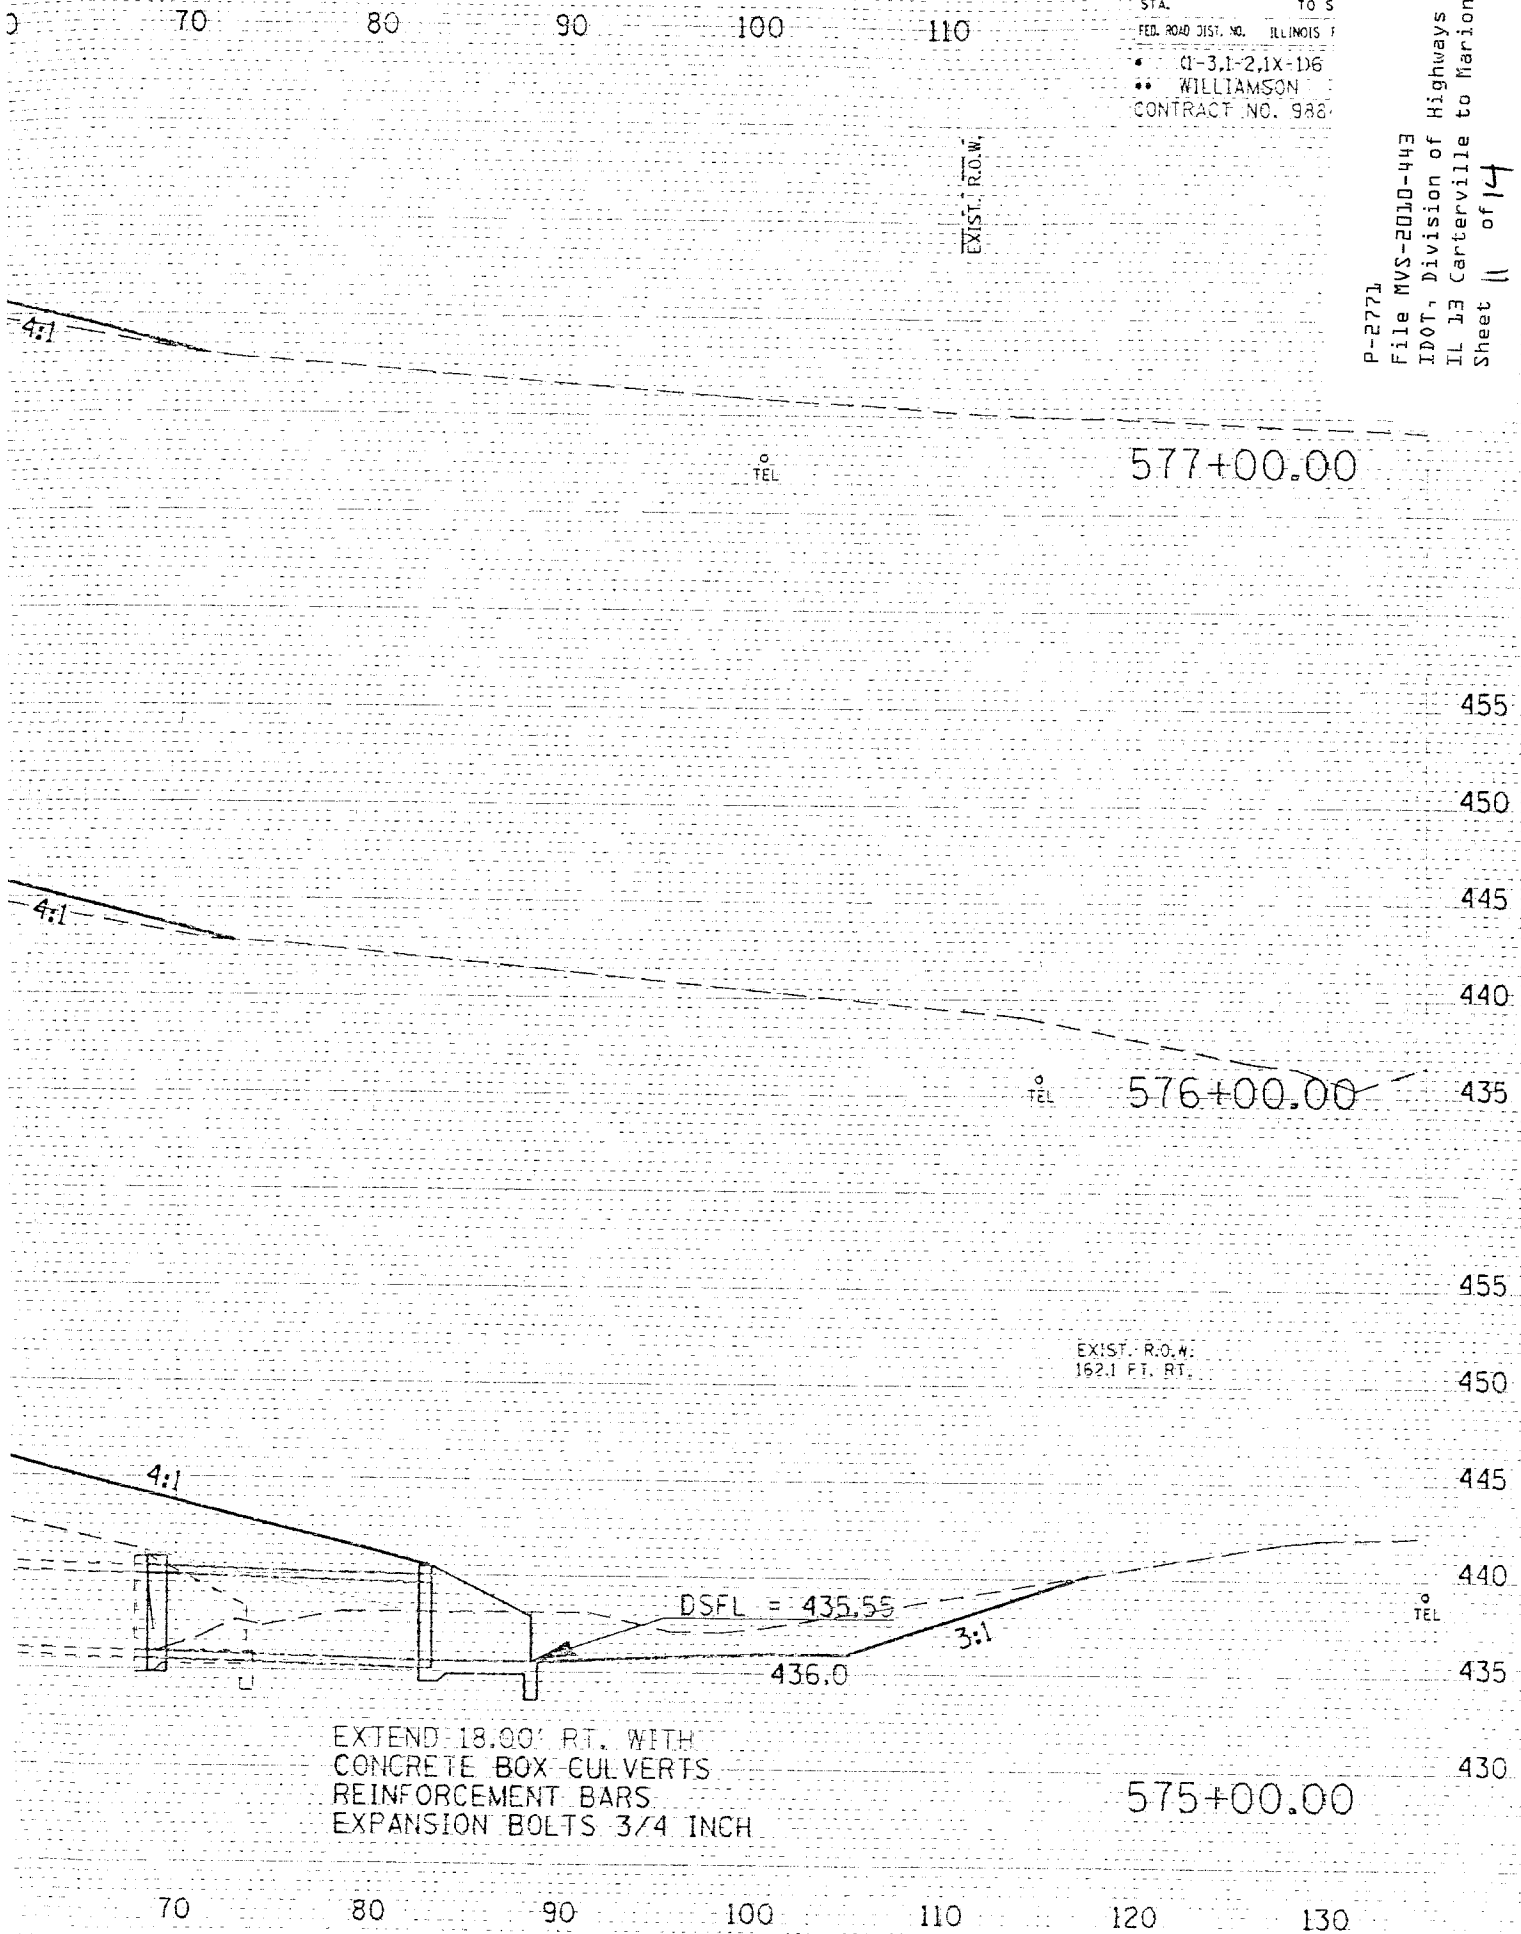


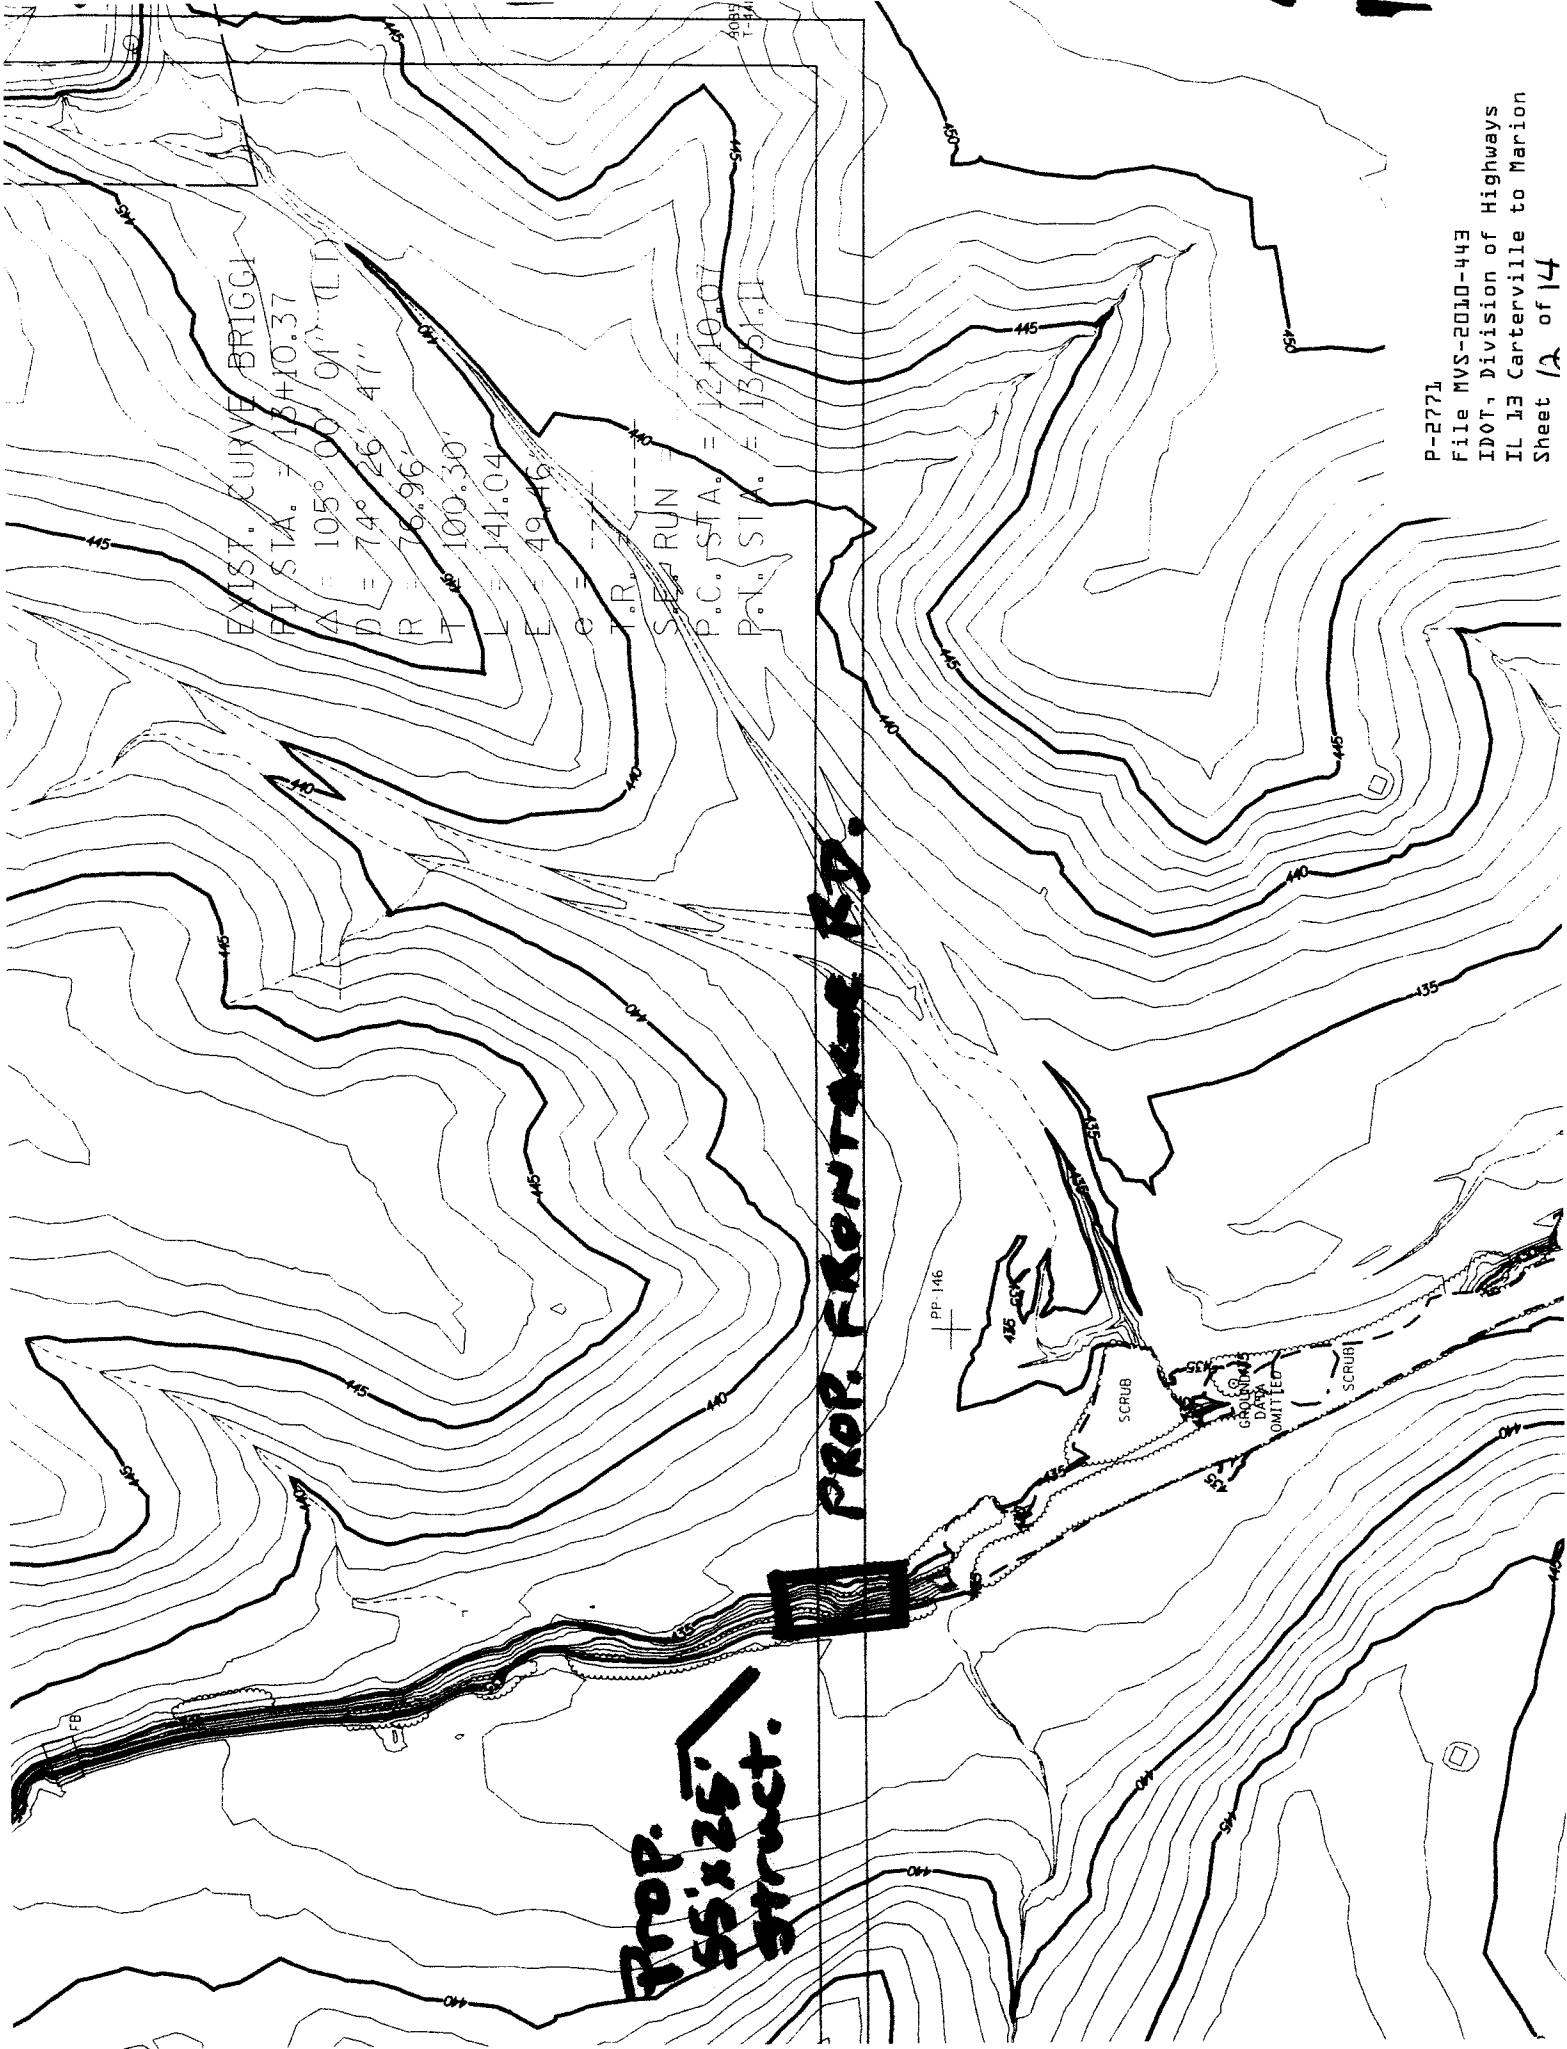

EXIST. CURVE BRIGGL
P.V. STA. = 13+10.37
 $\Delta = 105^\circ 00' 01''$ (L.D.)
 $D = 74^\circ 25' 41''$
 $R = 76.96'$
 $T = 100.30'$
 $L = 141.04'$
 $E = 49.46'$
 $C = 77'$
T.R. = 77'
S.E. RUN = 77'
P.C. STA. = 12+10.07
P.T. STA. = 13+51.11

PROP. FRONTAGE RD.

PROP. 55' x 25' STRUCT.


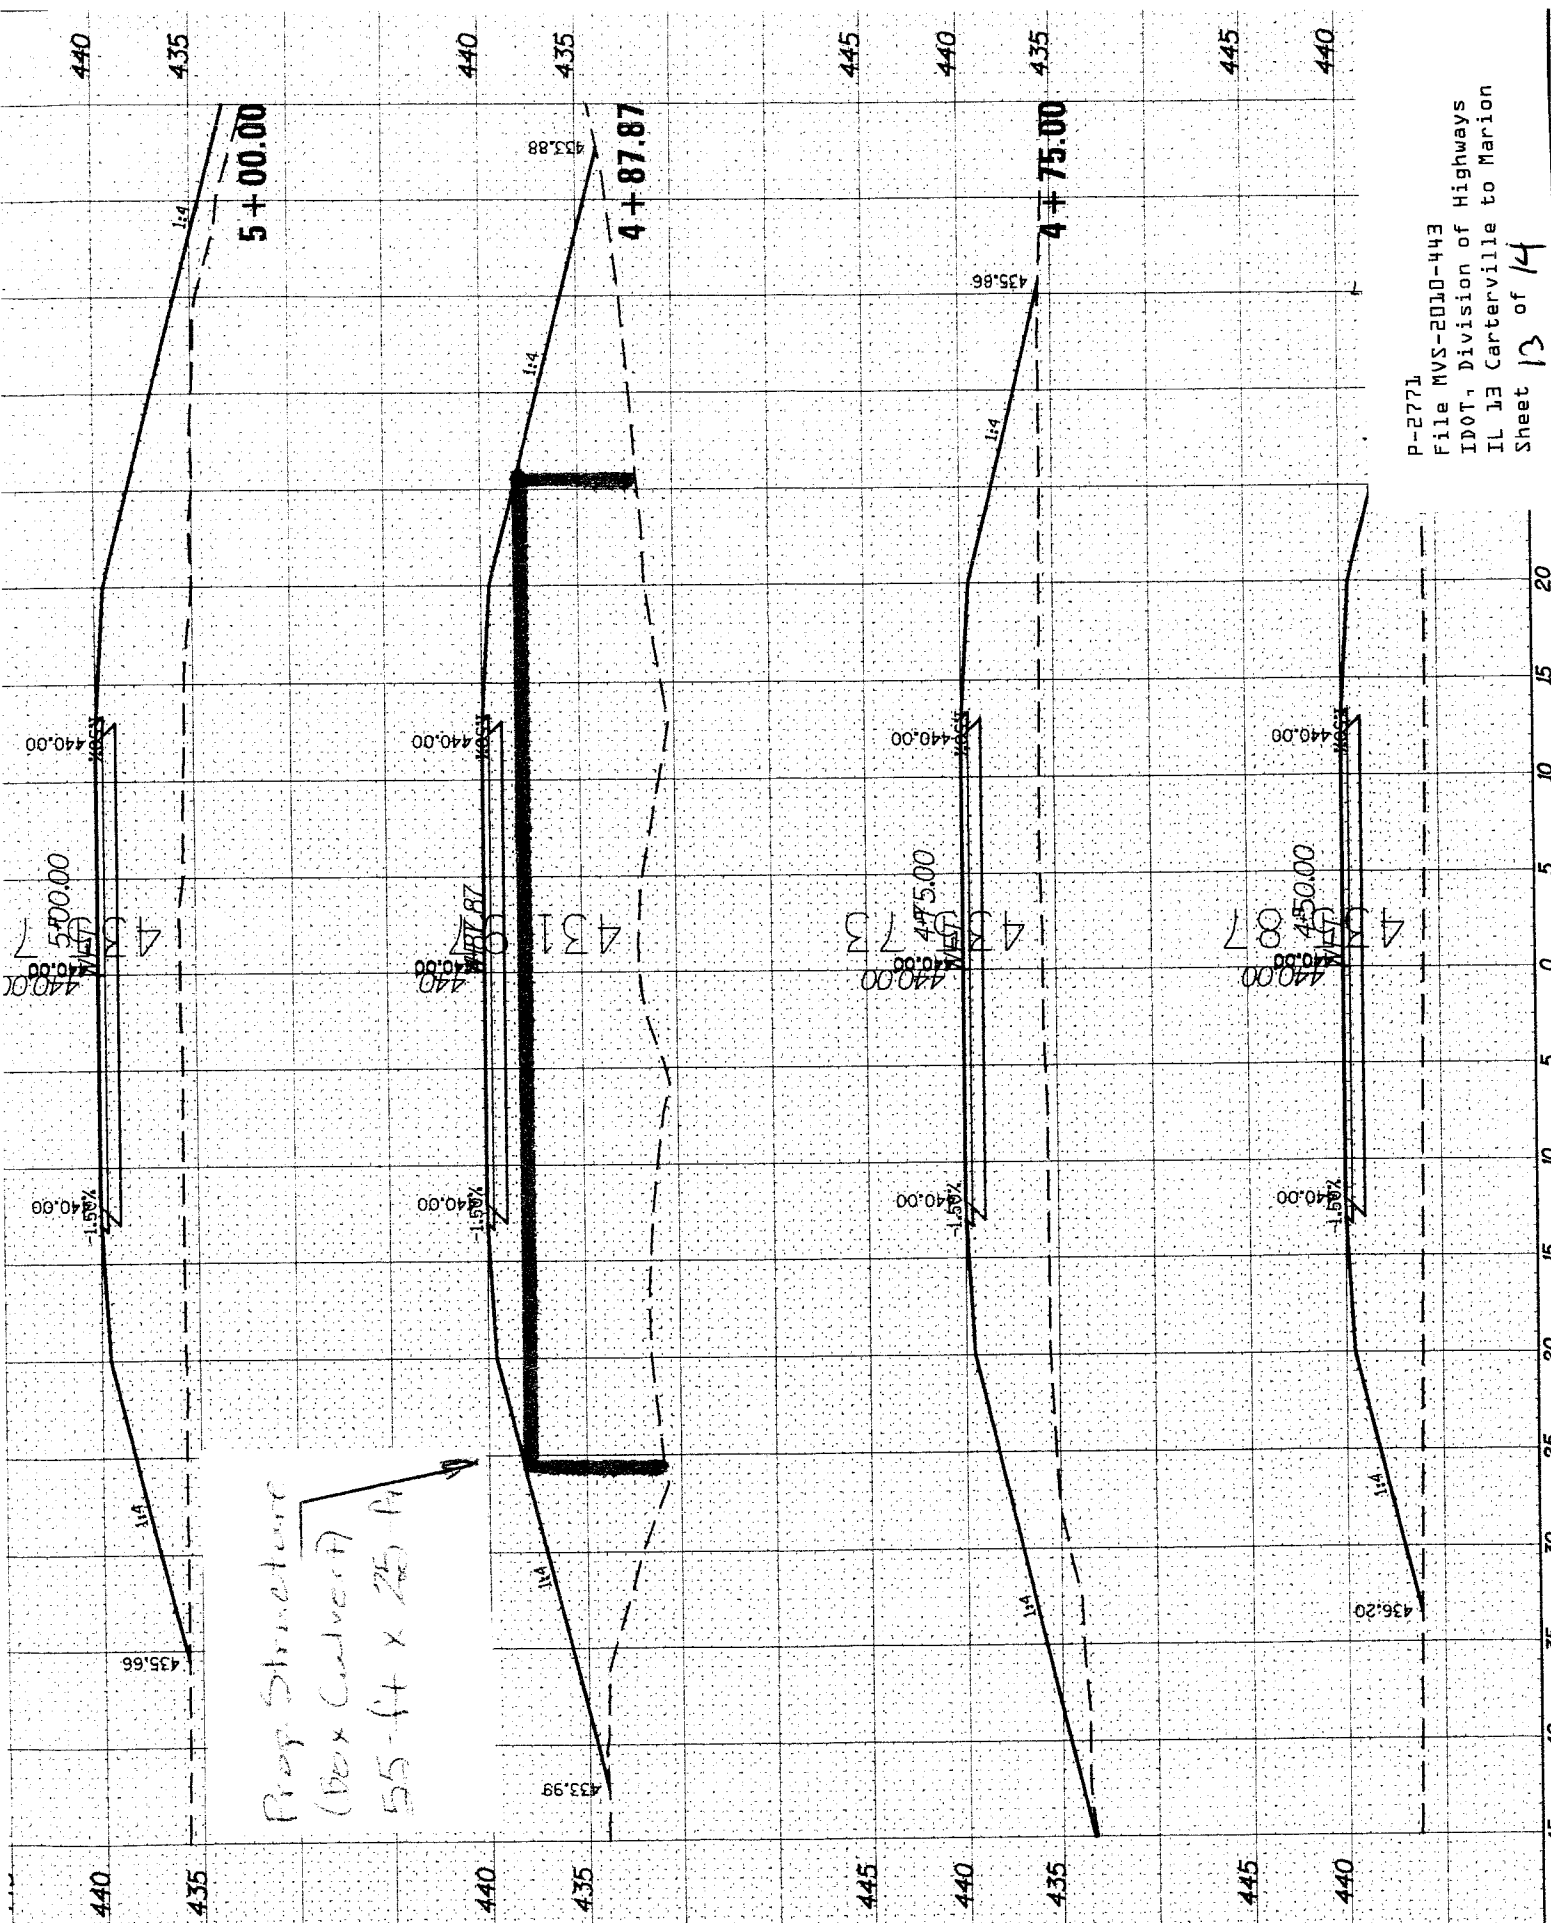


P-277L
File MVS-2010-443
IDOT, Division of Highways
IL 13 Carterville to Marion
Sheet 13 of 14

OF ILLINOIS F TRANSPORTATION		SCALE: _____ SHEET NO. ____ OF ____ SHEETS STA. 4+50.00 TO STA. 5+50.00		F.A. RTE. _____	SECTION _____	COUNTY _____	TOTAL SHEETS _____	SHEE NO. _____
CONTRACT NO. _____								ILLINOIS FED. AID PROJECT

Prop.
Construction
Limits

P-2771
File MVS-2010-443
IDOT, Division of Highways
IL 13 Carterville to Marion
Sheet 14 of 14

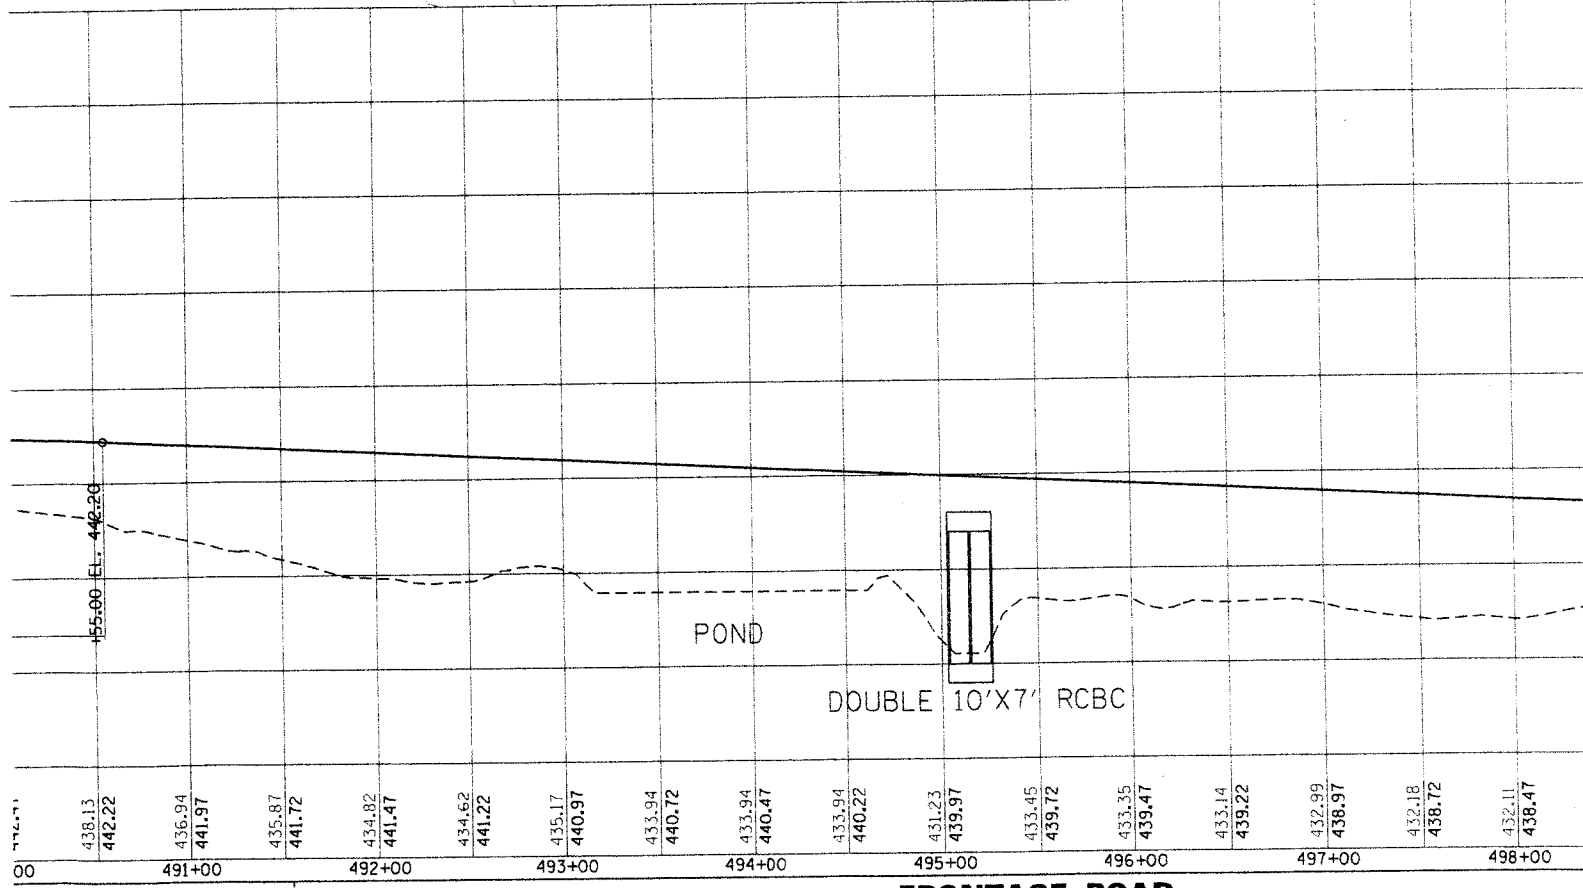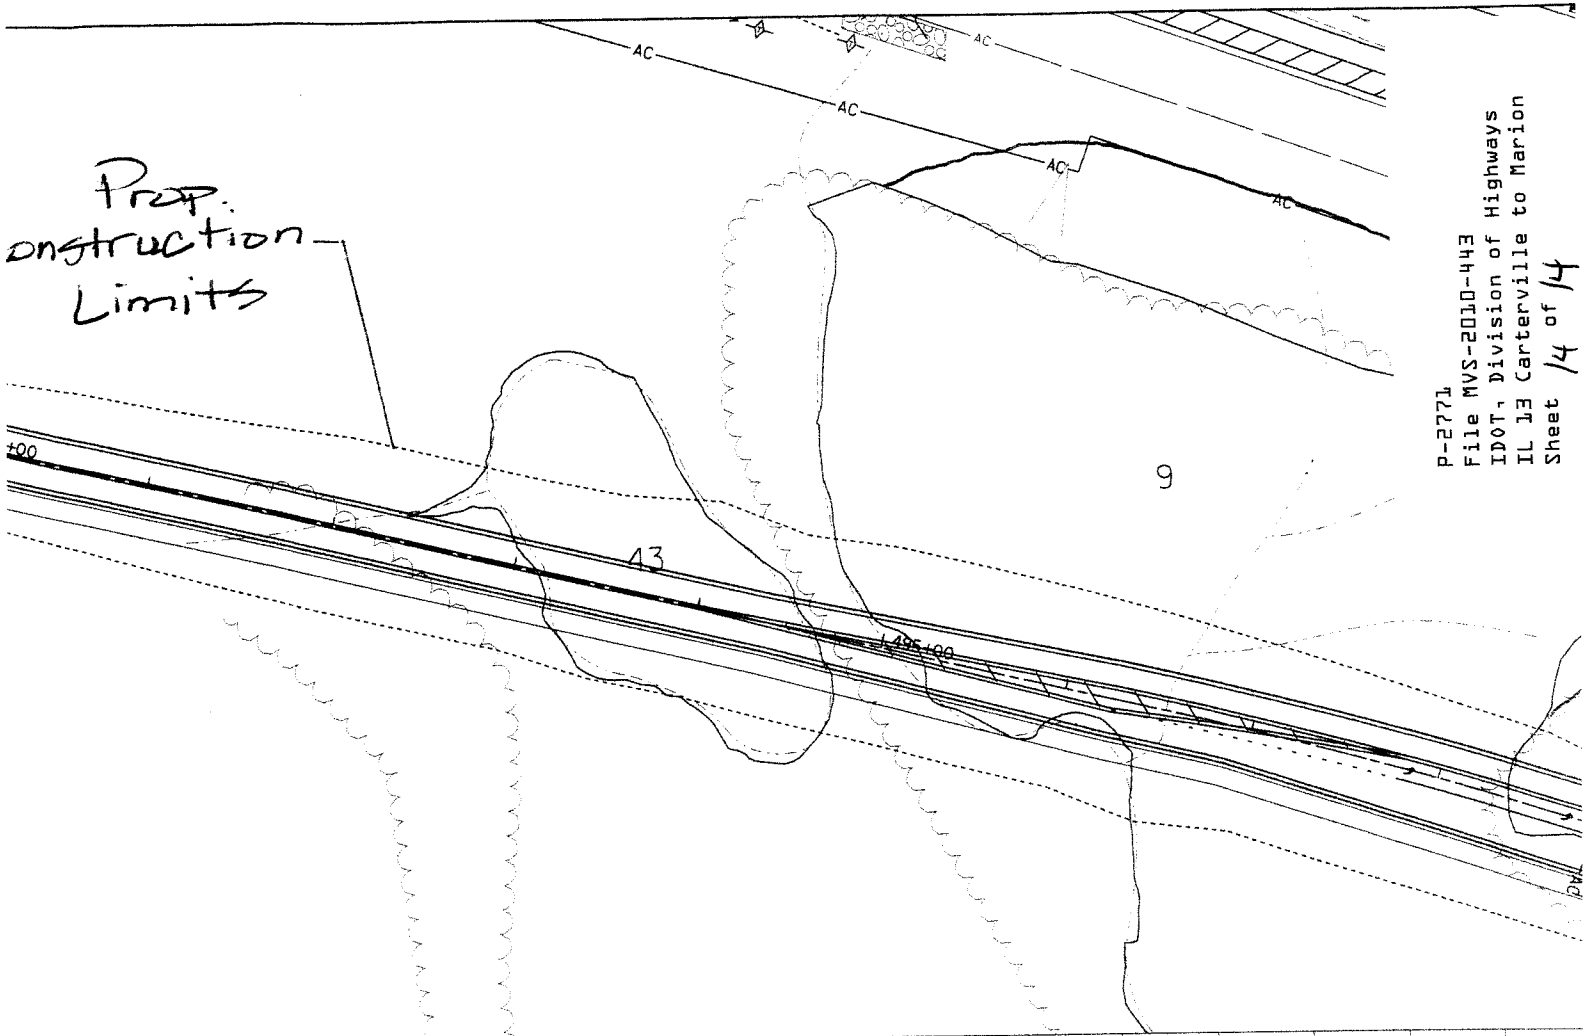

STA.	TO STA.
491+00	492+00
492+00	493+00
493+00	494+00
494+00	495+00
495+00	496+00
496+00	497+00
497+00	498+00

**FRONTAGE ROAD
IL ROUTE 13**

SCALE: SHEET NO. OF SHEETS

OUR PUBLIC NOTICES ARE NOW AVAILABLE ON THE WORLD WIDE WEB AT OUR ST. LOUIS DISTRICT HOME PAGE (<http://www.mvs.usace.army.mil/ConOps/permits/pn.htm>). If you have any trouble, please call Danny McClendon at (314) 331-8574 or by e-mail to: Danny.D.McClendon@usace.army.mil

WE ARE ATTEMPTING TO REDUCE OUR PUBLIC NOTICE MAILING COSTS; CHECK OUR WEB PAGE THEN CONTACT US TO HAVE YOUR NAMED REMOVED FROM OUR MAILING LIST, please call Jaynie Doerr at (314) 331-8581, or by email to: Jaynie.G.Doerr@usace.army.mil, or mail this cover-sheet to the St. Louis District, OD-F, 1222 Spruce Street, St. Louis, MO 63103-2833, ATTN: Regulatory Branch, indicating that your name or company named be removed. Changes to our mailing list may take a few weeks to take effect.

**US ARMY ENGINEER DISTRICT, ST. LOUIS
ATTN: CEMVS-OD-F
1222 SPRUCE STREET
ST. LOUIS, MISSOURI 63103-2833**